


NOTE:

THE PURPOSE OF THIS MAP IS FOR GENERAL REFERENCE ONLY. ALL INFORMATION PROVIDED SHALL BE CONSIDERED APPROXIMATE IN NATURE. IT IS THE USER'S RESPONSIBILITY TO VERIFY ALL INFORMATION. ANY ERRORS, OMISSIONS OR DISCREPANCIES ARE TO BE REPORTED TO KELLY & CLOSE ENGINEERS.

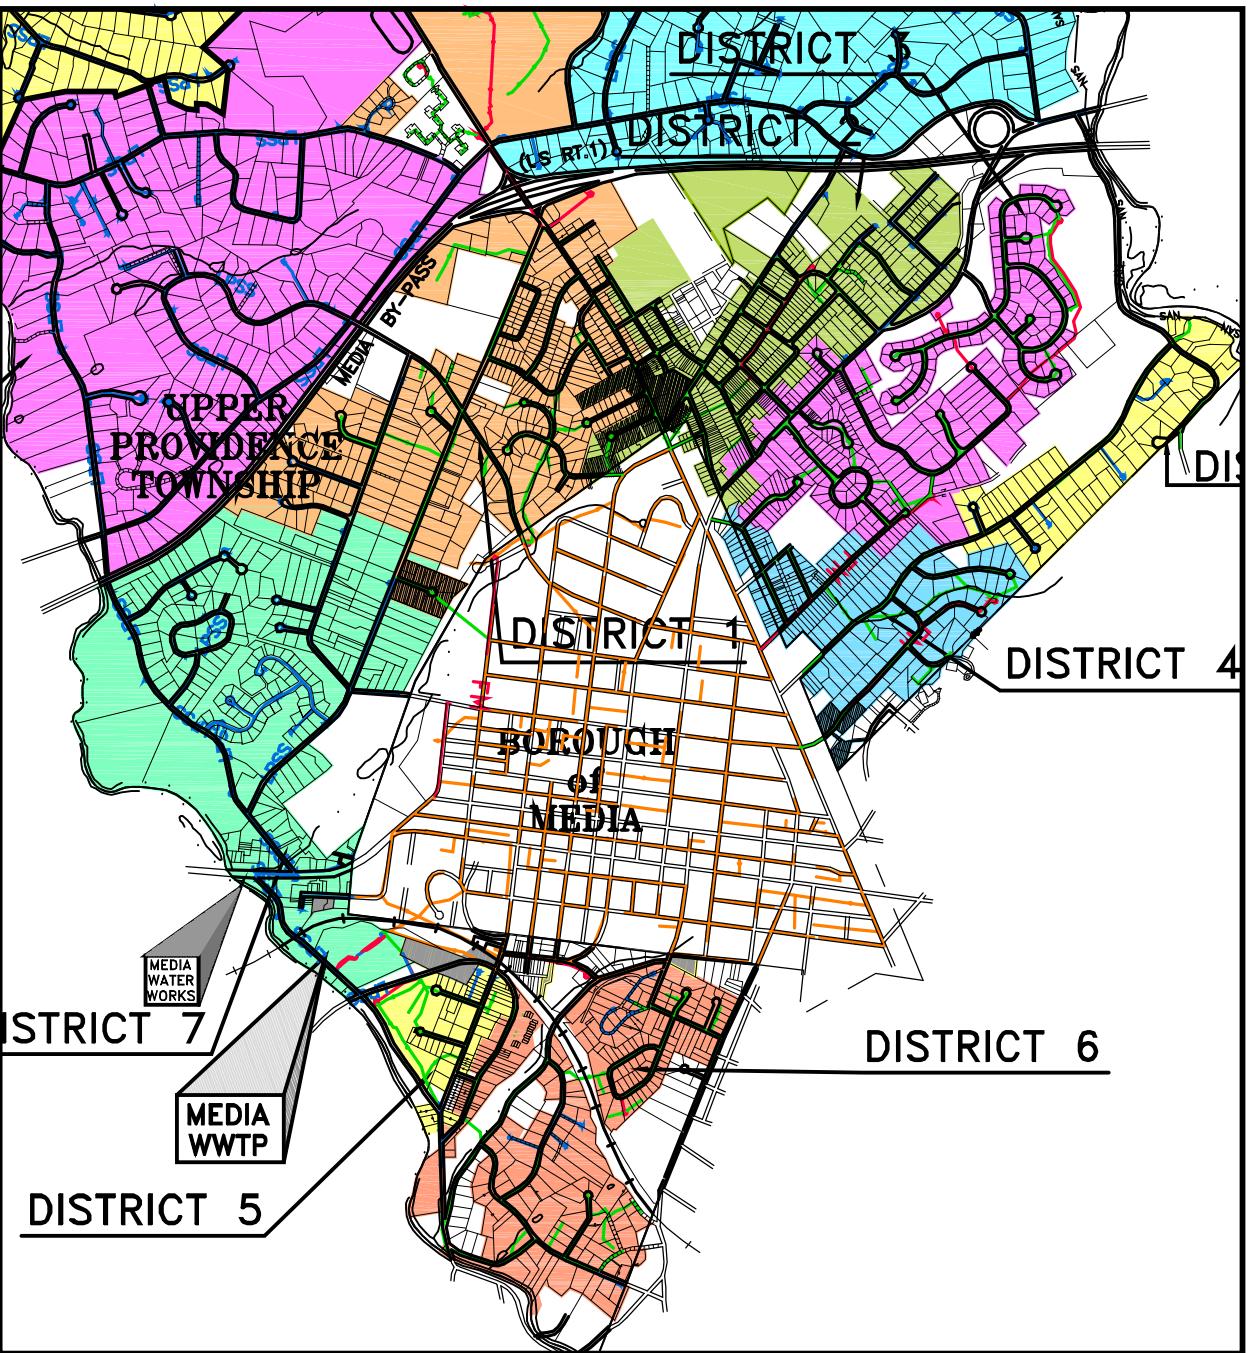

ANITARY SEWER DISTRICT
LOCATION MAP

SCALE: 1" = 2,000'

DISTRICT 5 – MEDIA STATION

M.H. No.	RIM. ELEV.	INV. ELEV.	M.H. No.	RIM. ELEV.	INV. ELEV.
5-34	179.63	176.71	5-58	195.98	190.73
5-35	170.59	162.14	5-59	178.39	173.39
5-36	150.07	140.92	5-60	160.74	—
5-37	216.41	214.01	5-61	174.81	169.56
5-37A	193.80	188.40	5-62	196.88	192.21
5-37B	175.77	165.47	5-63	187.98	—
5-38	228.00	219.48	5-64	183.92	—
5-39	146.65	139.10	5-64A	186.58	—
5-40	138.65	133.40	5-65	181.70	—
5-41	138.18	132.88	5-66	244.20	237.70
5-42	243.34	231.14	5-67	241.38	235.38
5-43	225.83	—	5-68	166.02	—
5-43A	218.50	216.70	5-68A	156.65	—
5-44	218.44	214.54	5-69	152.44	—
5-45	205.50	195.05	5-70	145.56	140.66
5-46	206.43	197.10	5-70A	206.47	202.07
5-47	189.30	182.45	5-71	226.93	221.35
5-48	204.69	197.34	5-71A	230.51	222.05
5-49	177.35	168.09	5-72	245.91	238.24
5-50	173.40	157.60	5-73	213.48	209.48
5-51	165.71	156.81	5-74	248.89	244.47
5-52	128.37	121.87	5-75	260.90	255.15
5-54	239.95	233.38	5-76	STUB OUT	—
5-55	170.08	162.91	5-77	259.51	256.34
5-56	149.19	145.19	—	—	—
5-57	152.16	144.16	—	—	—

Ex. MANHOLES 5-1 TO 5-32 HAVE BEEN INCORPORATED INTO DISTRICT 6; MANHOLE Ex. 5-33 HAS BEEN REMOVED.

UPPER PROVIDENCE TOWNSHIP SANITARY SEWER SYSTEM MAPS


UPPER PROVIDENCE TOWNSHIP
DELAWARE COUNTY, PENNSYLVANIA

**SANITARY SEWER DISTRICT No. 5
MEDIA STATION PUMP STATION**

and work product represented by and contained herein, is the sole property of Associates, Inc., t/a Kelly & Close Engineers. The information is limited use by the intended recipient, and no license, permission or transfer is granted to any party without express written permission of James C. Kelly & Associates, Inc.

SHE

5
12

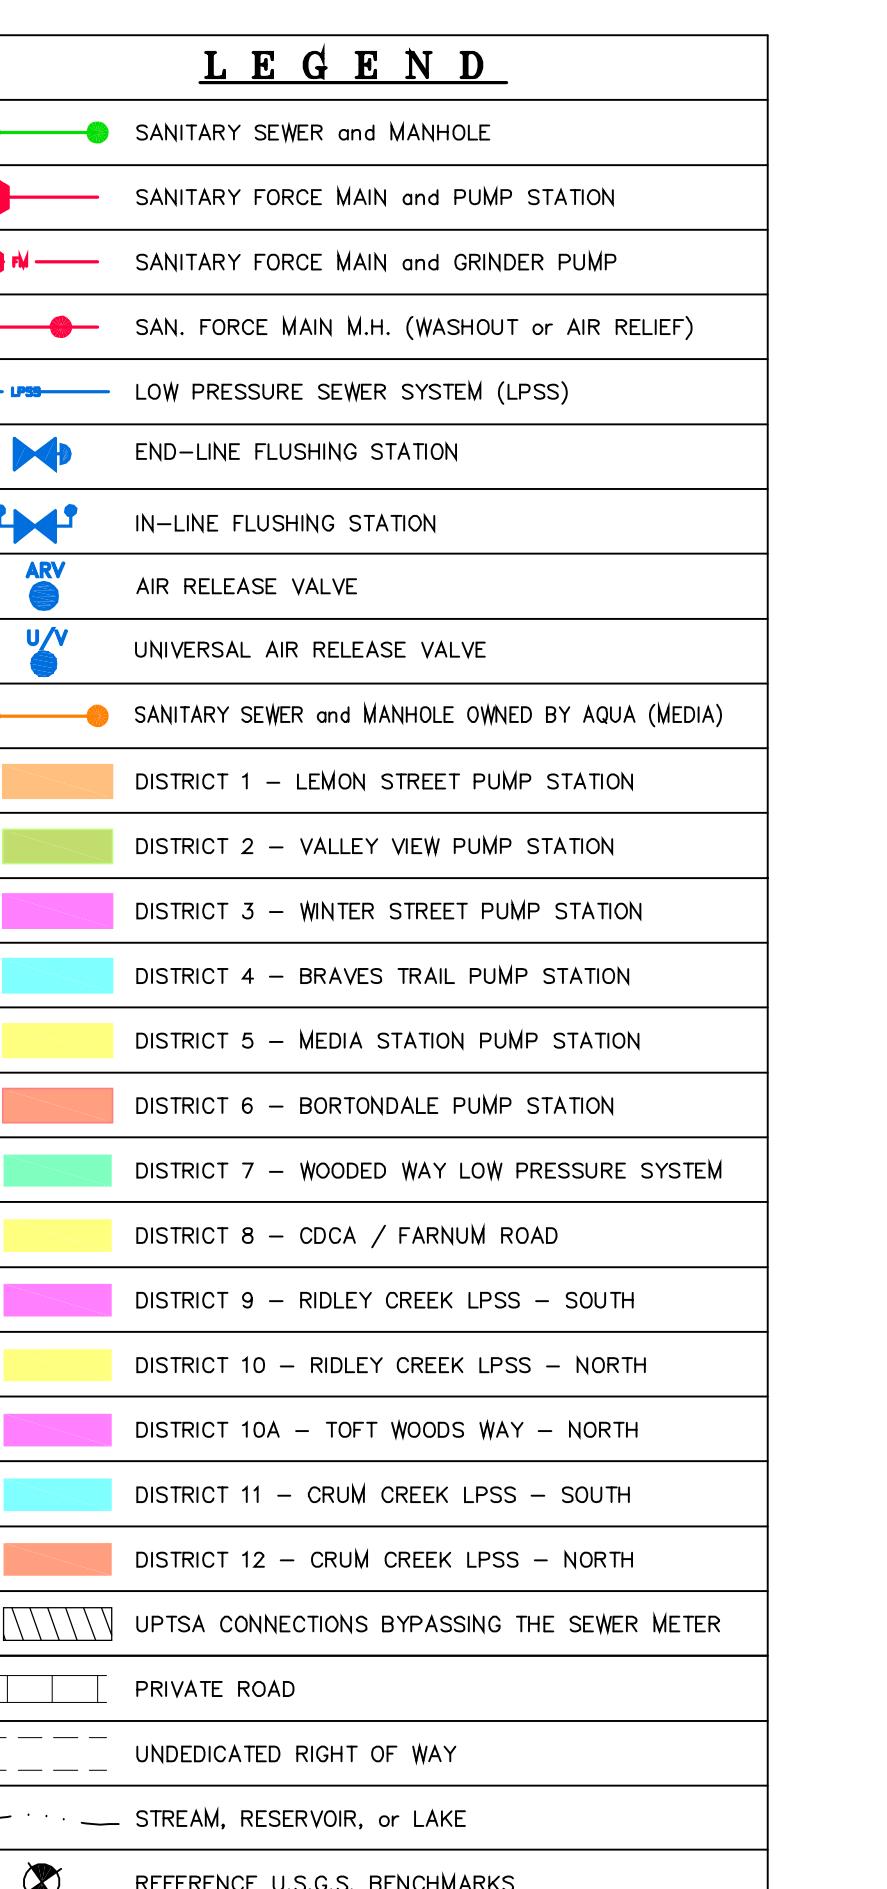

GRAPHIC SCALE

(IN FEET)

1 inch = 200 ft.