


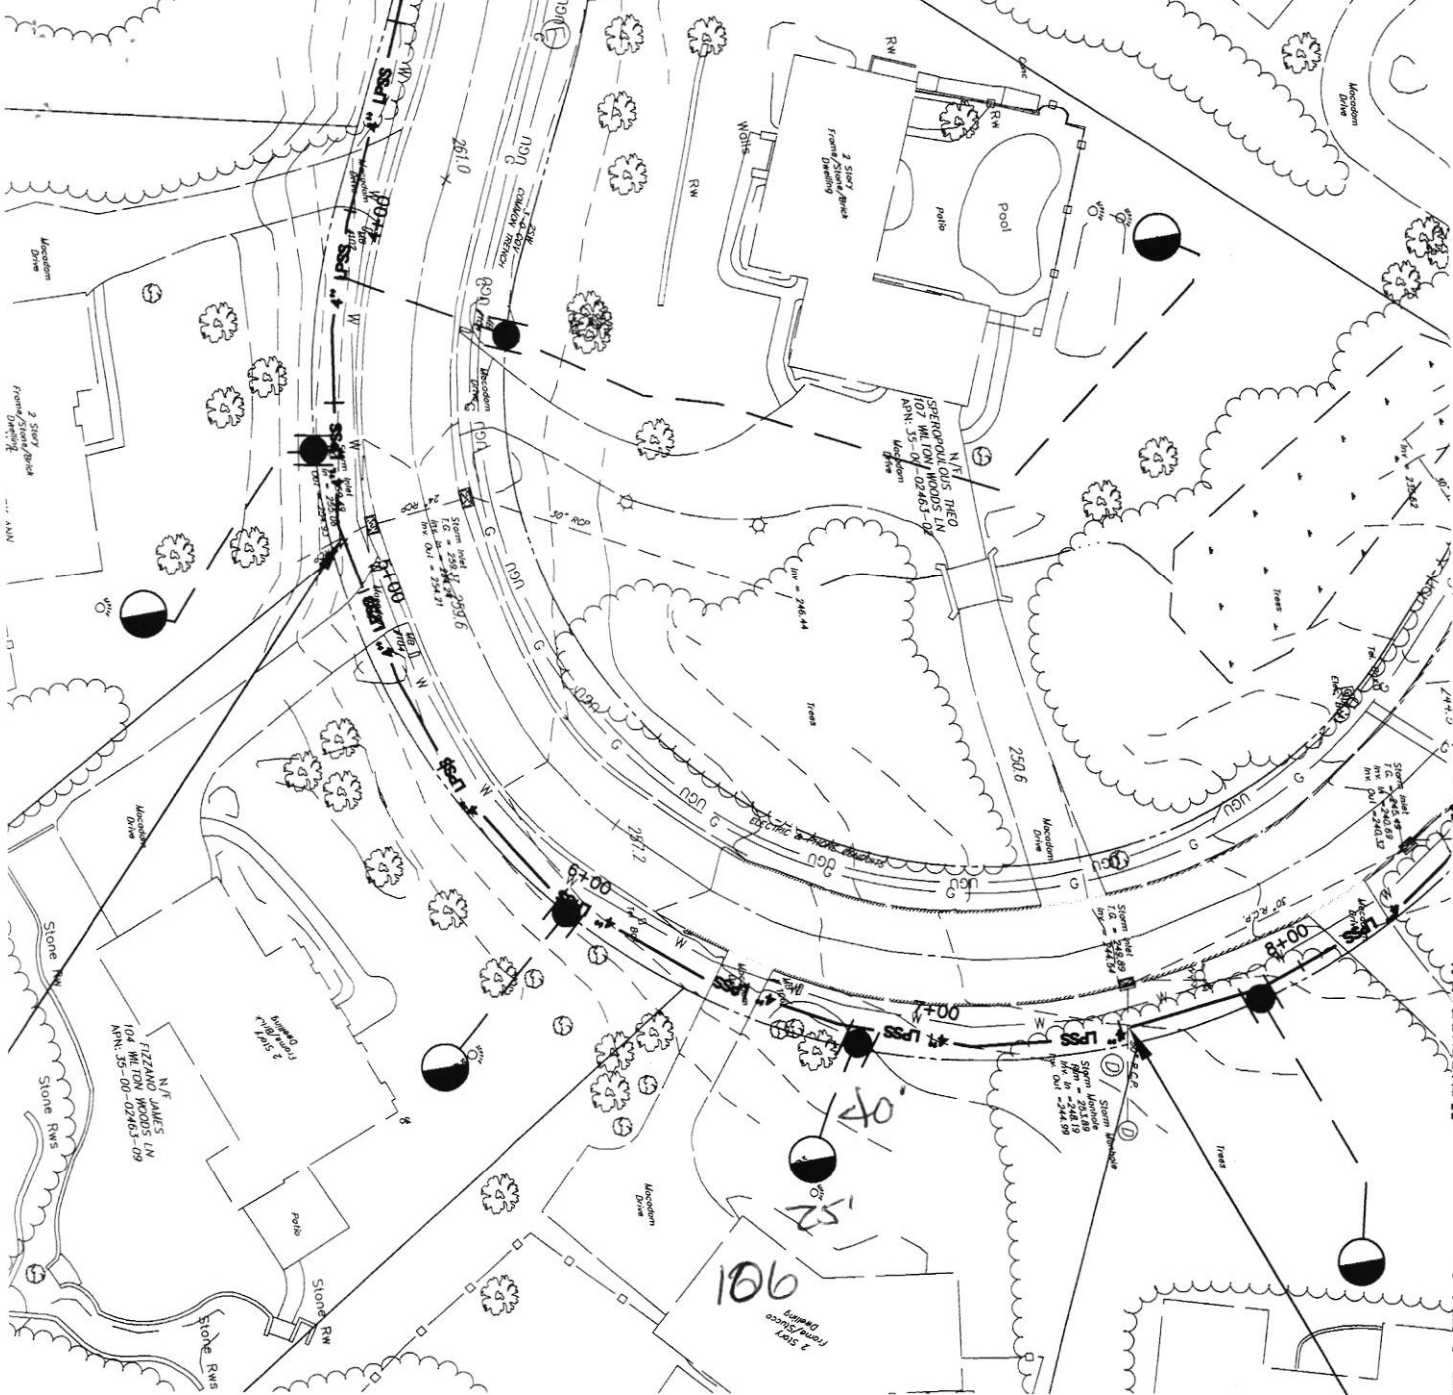

WILTON WOODS LANE – PLAN VIEW

Scale: 1" = 50'

106 Willow Woods Ln
 Gravel to Street - 40'
 TALK to HOUSE - 25'
 OUTLET - 1 1/4"
 INLET - 4"

K.M.M.

dwg. name:

F-Profile-J-WillowWoods Ln.dwg

project no.:

PROVIDENCE TOWNSHIP
 COUNTY PENNSYLVANIA