


DEPTH of LATERAL
 AT GRINDER PUMP
 LOCATION IS 36"
 INLET PIPE SIZE 1 1/4"
 OUTLET PIPE SIZE 1 1/4"
 SOCKET HADPE AT
 A DEPTH of 26"

DRAIN
 FIELD
 ↓
 EXISTING
 SEPTIC TANK

PROPOSED GRINDER PUMP AND SEWER
 SERVICE INSTALLATION FOR
 2165 PROVIDENCE RD

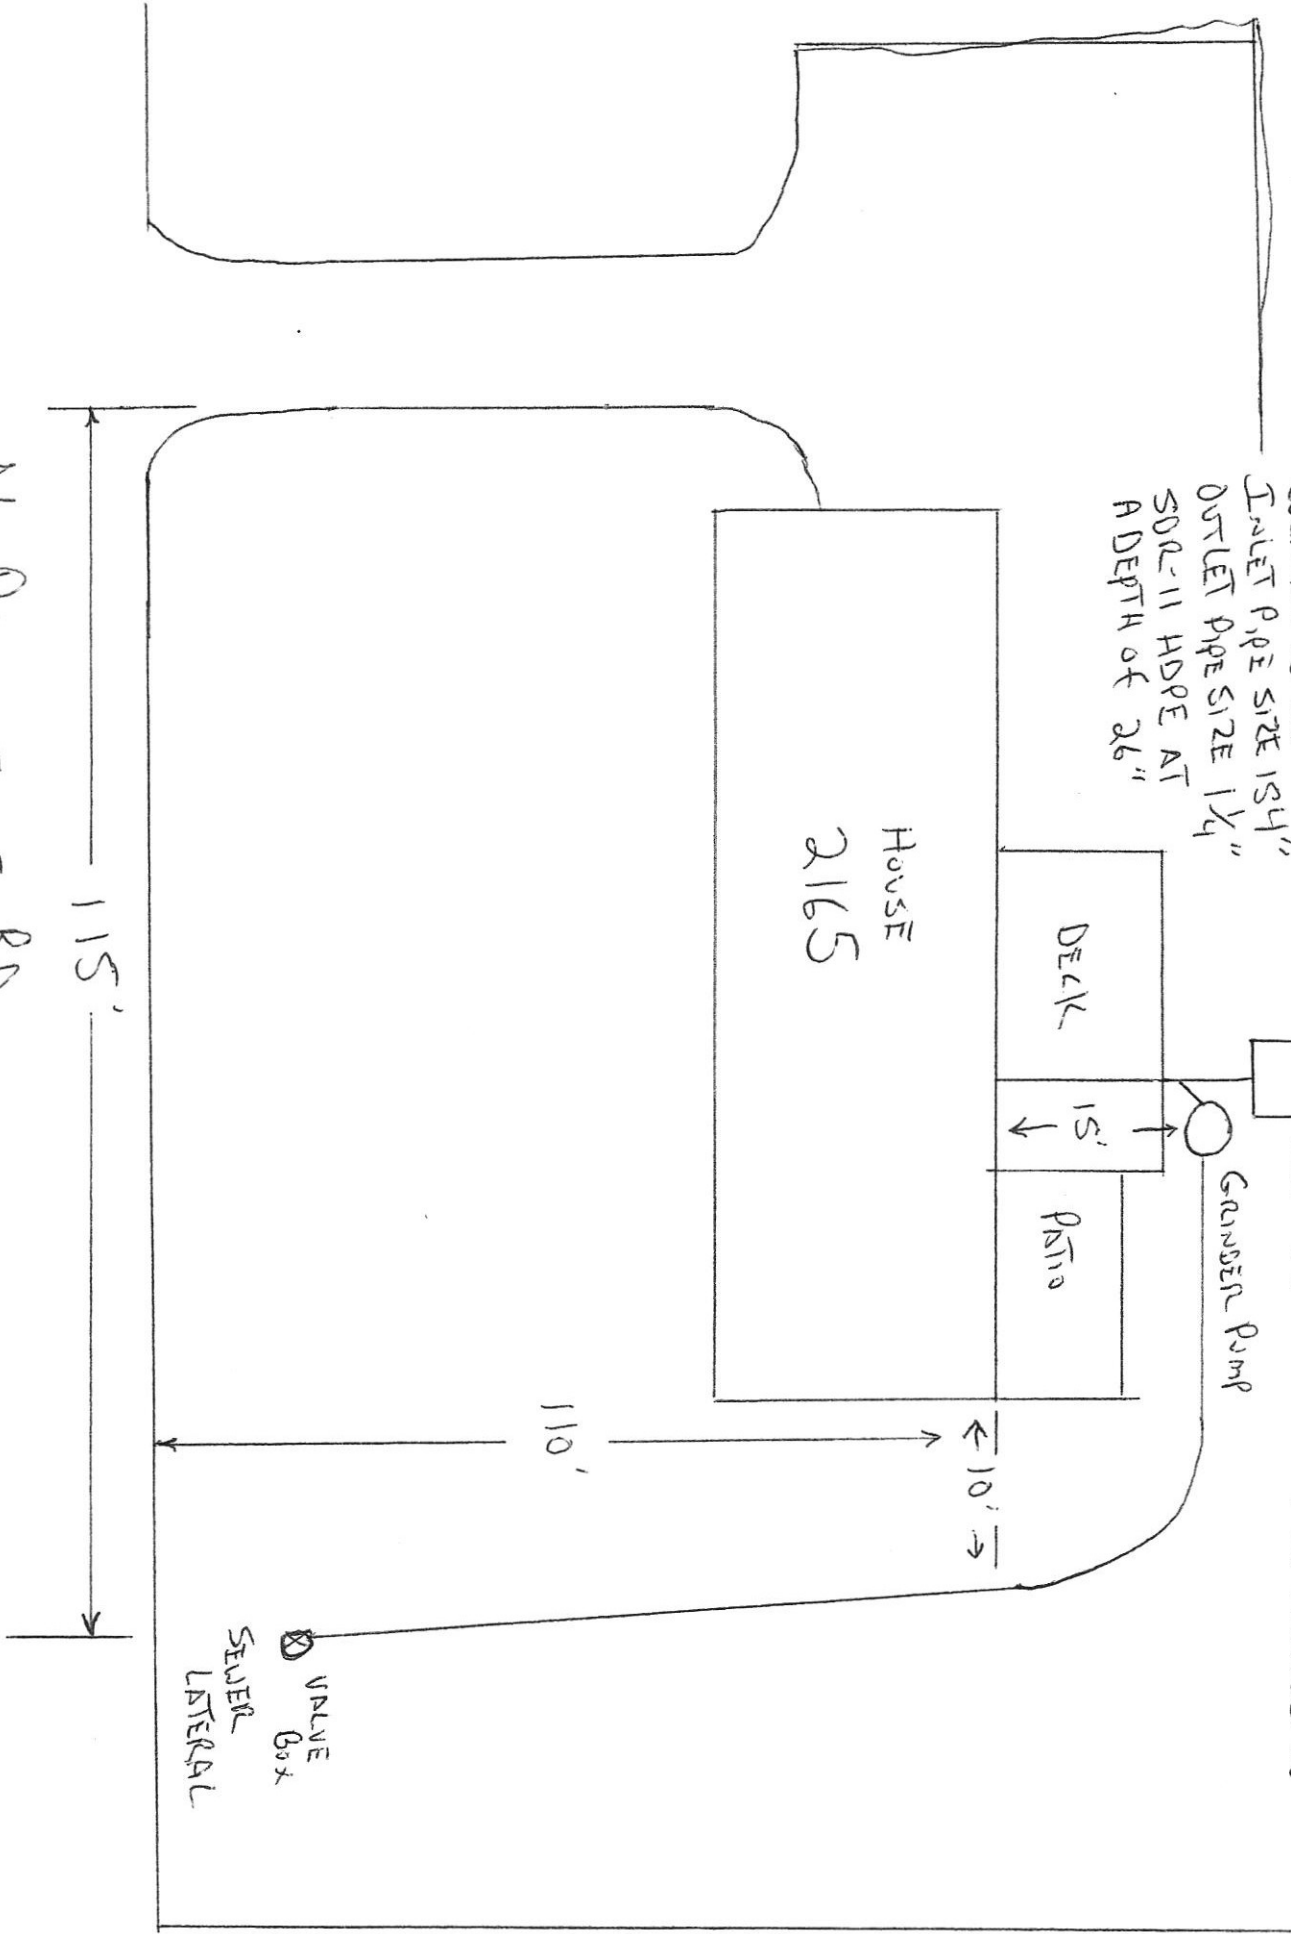

CONTRACTOR
 PETER F FAGAN
 206 PARK AVE
 ALBANY, CALIFORNIA

N PROVIDENCE RD