

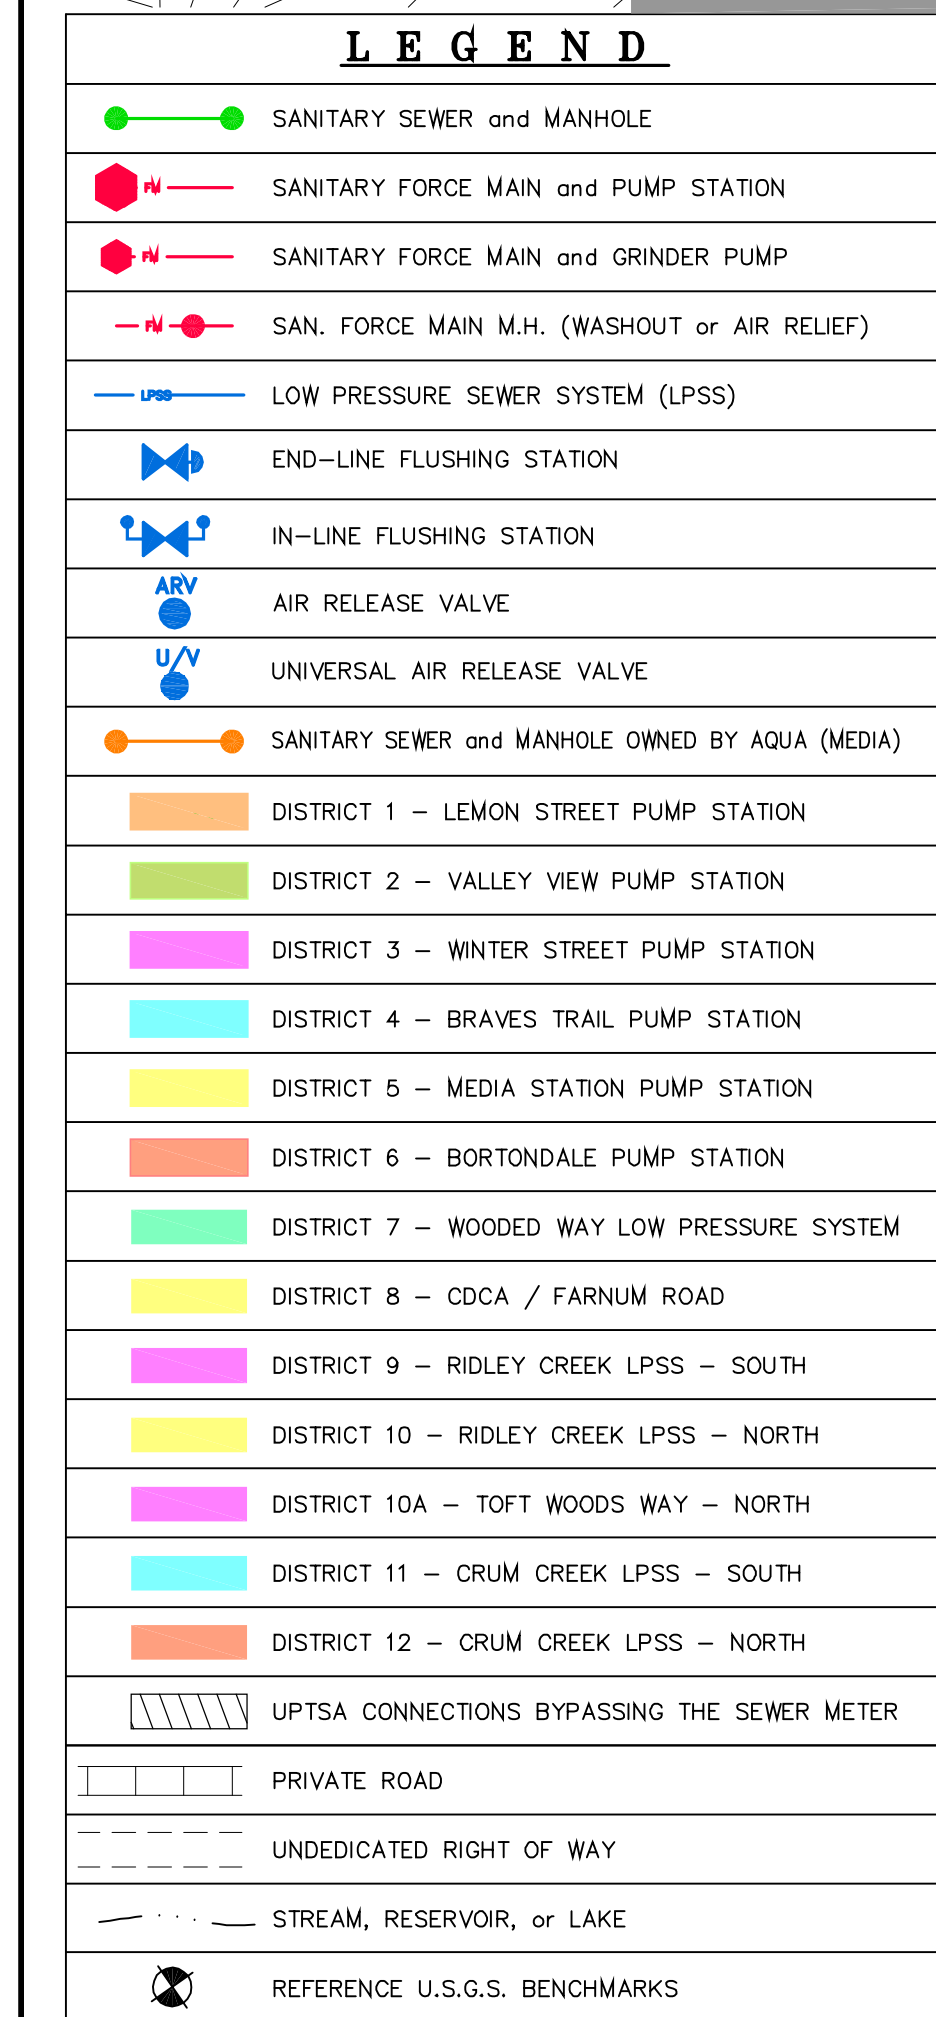


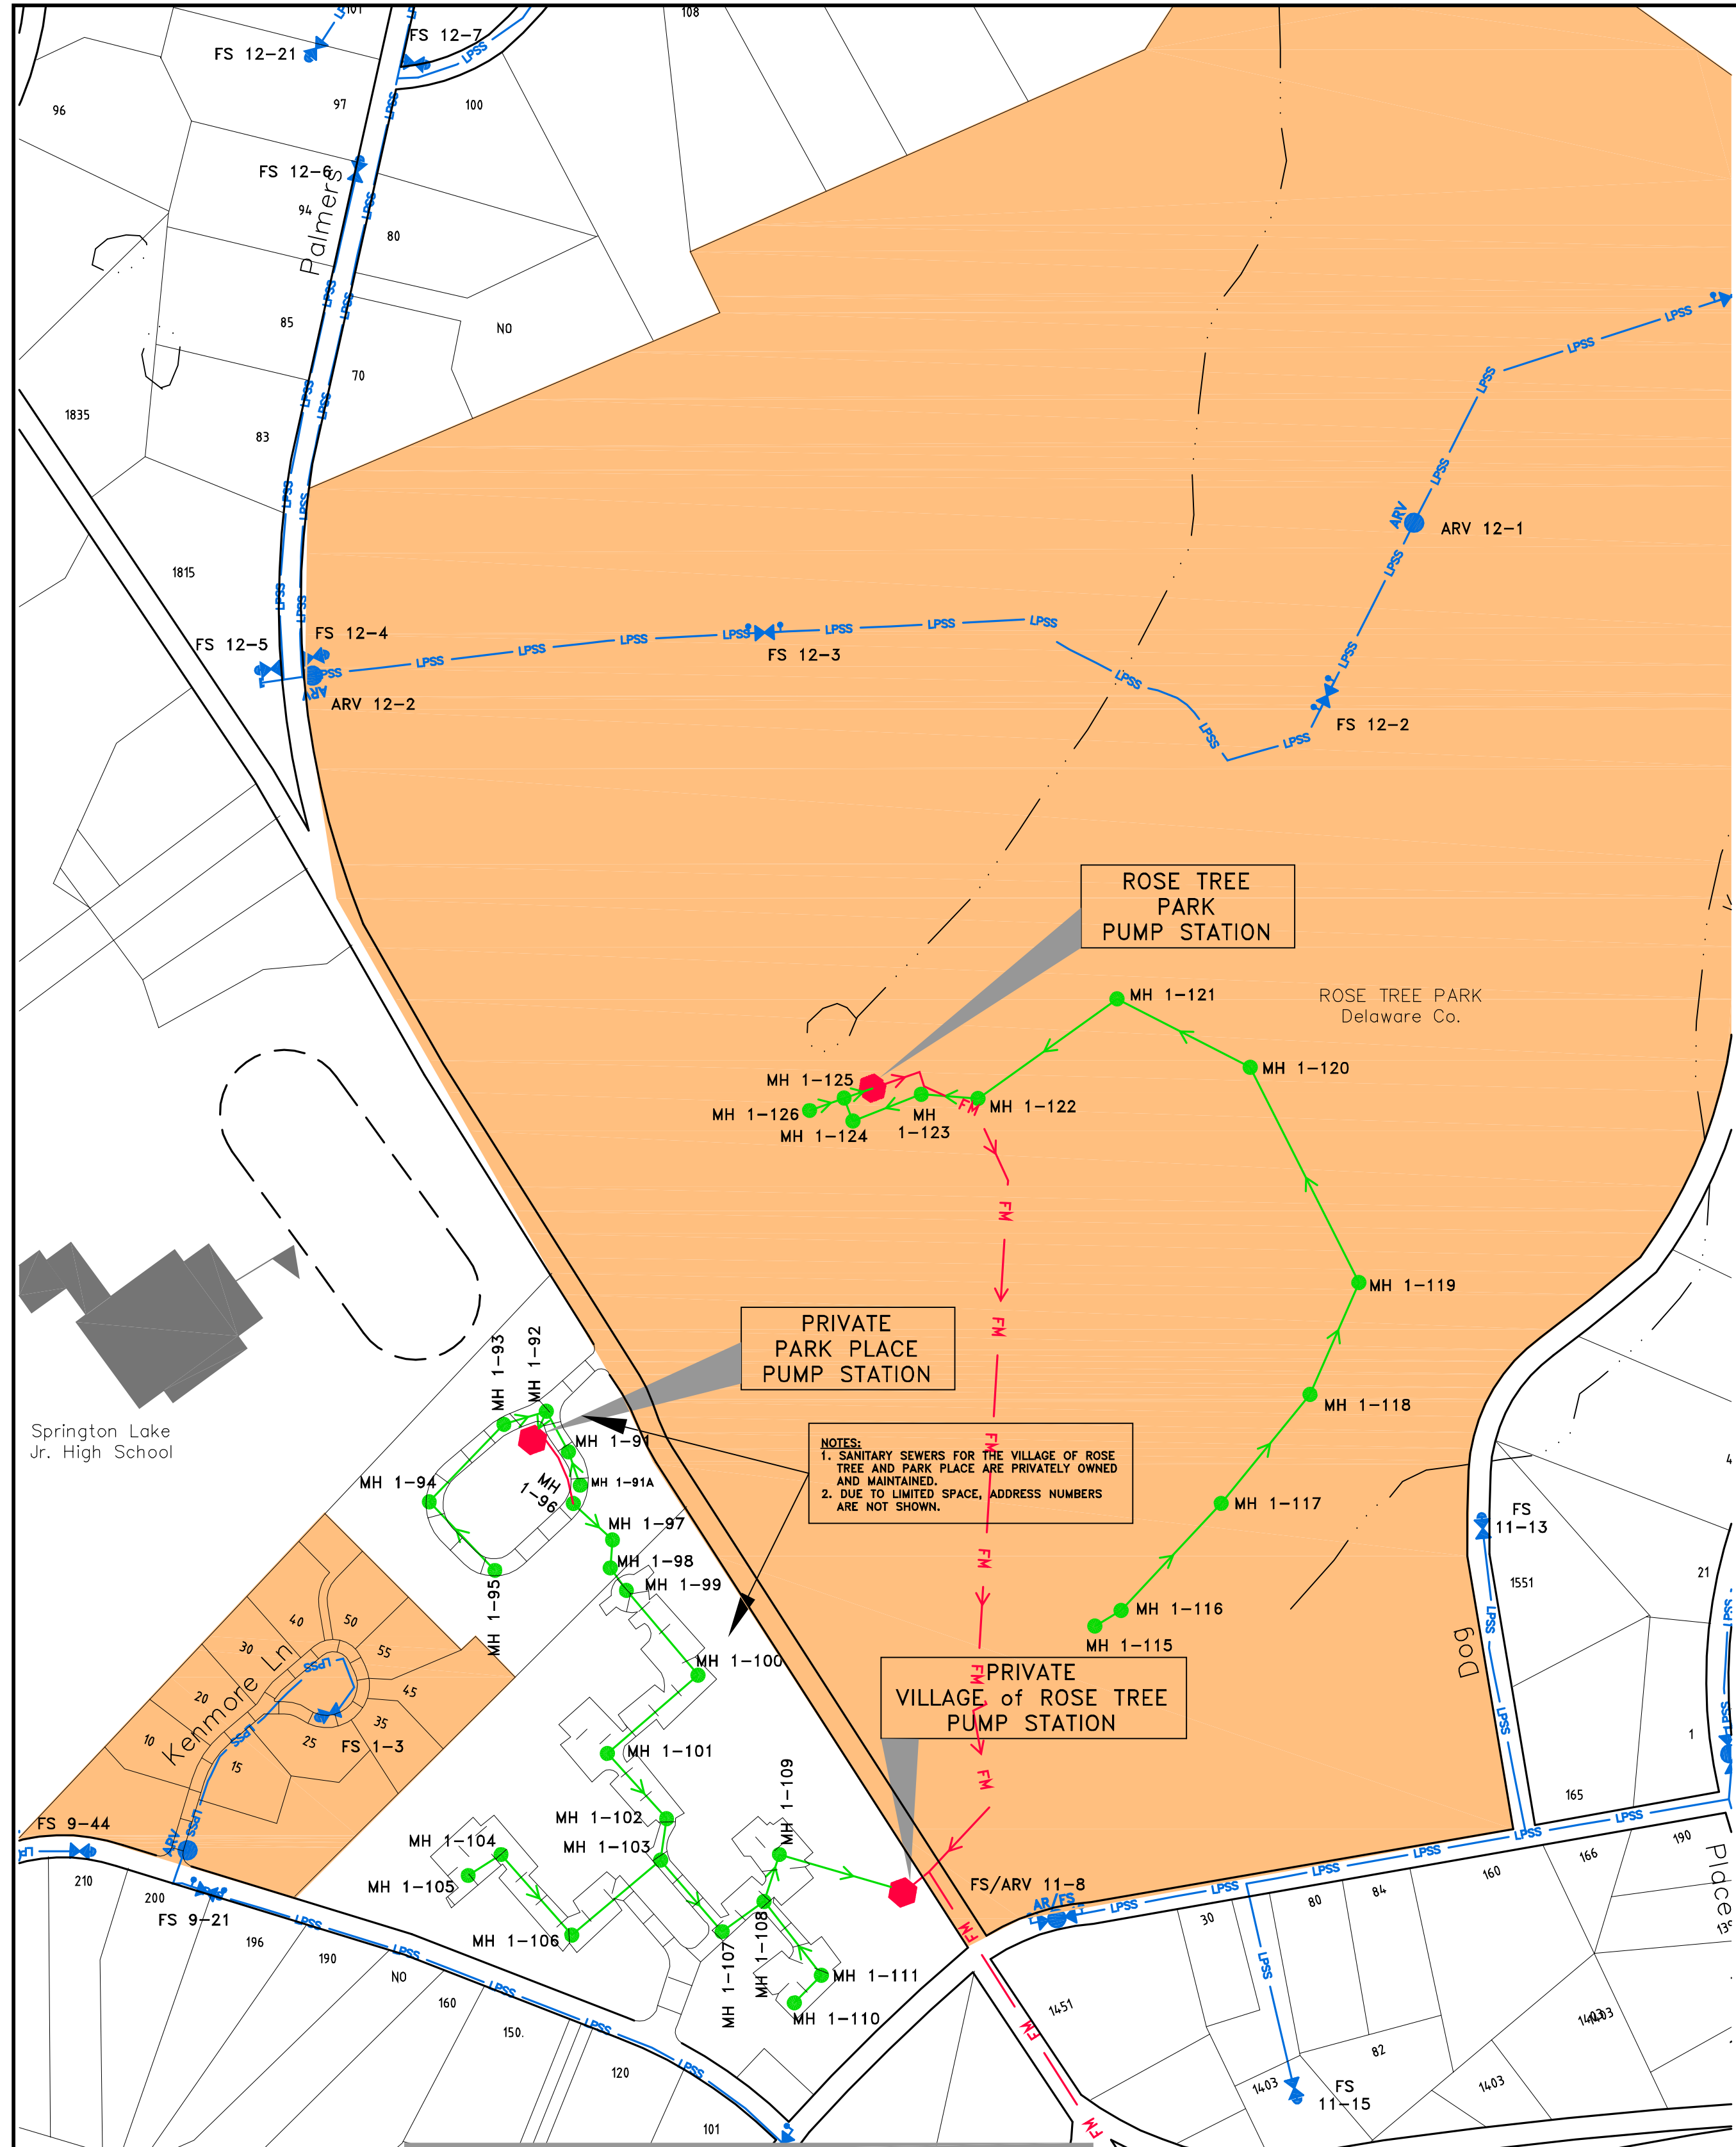

DISTRICT 1 - LEMON STREET											
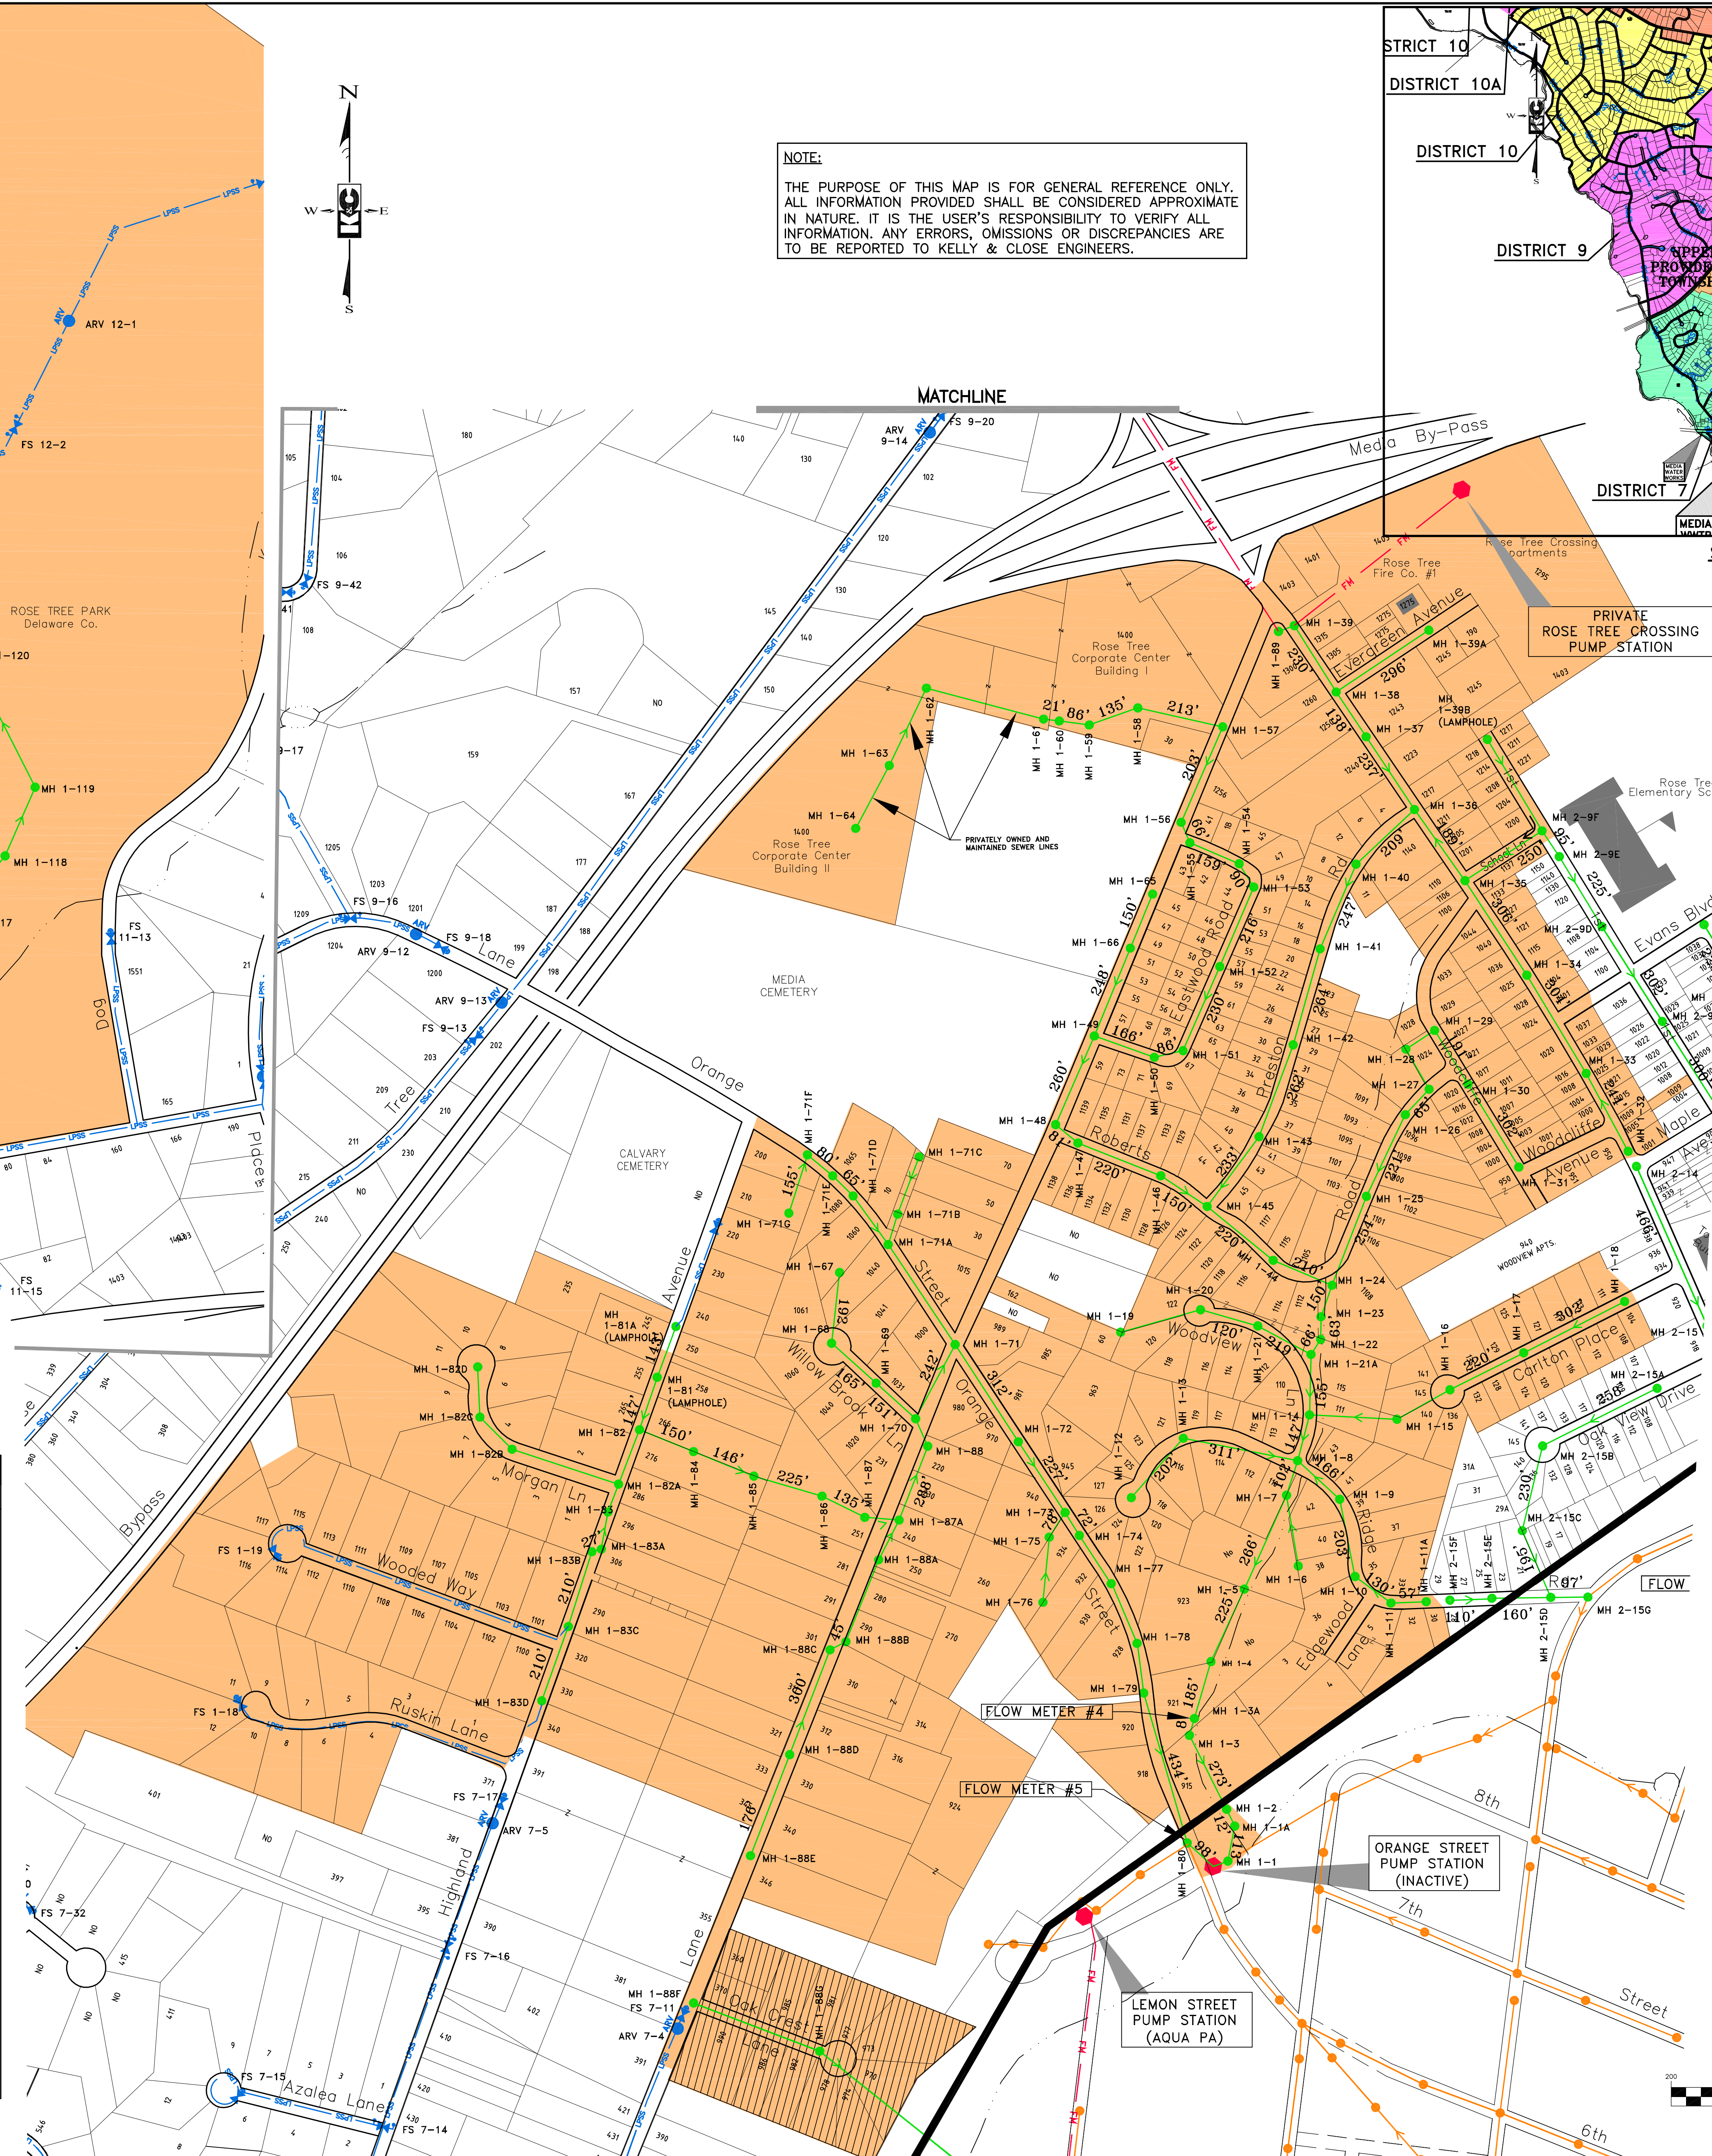

STRICT 10
DISTRICT 10A
DISTRICT 10
DISTRICT 9
DISTRICT 7
DISTRICT 6

SANITARY SEWER DISTRICT
LOCATION MAP
SCALE: 1" = 2,000'

UPPER PROVIDENCE TOWNSHIP
SANITARY SEWER SYSTEM MAPS
UPPER PROVIDENCE TOWNSHIP
DELAWARE COUNTY, PENNSYLVANIA

LEGEND

- SANITARY SEWER and MANHOLE
- SANITARY FORCE MAIN and PUMP STATION
- SANITARY FORCE MAIN and GRINDER PUMP
- SAN. FORCE MAIN M.H. (WASHOUT or AIR RELIEF)
- LOW PRESSURE SEWER SYSTEM (LPSS)
- END-LINE FLUSHING STATION
- IN-LINE FLUSHING STATION
- AIR RELEASE VALVE
- UNIVERSAL AIR RELEASE VALVE
- SANITARY SEWER and MANHOLE OWNED BY AQUA (MEDIA)
- DISTRICT 1 - LEMON STREET PUMP STATION
- DISTRICT 2 - VALLEY VIEW PUMP STATION
- DISTRICT 3 - WINTER STREET PUMP STATION
- DISTRICT 4 - BRAVES TRAIL PUMP STATION
- DISTRICT 5 - MEDIA STATION PUMP STATION
- DISTRICT 6 - BORTONDALE PUMP STATION
- DISTRICT 7 - WOODED WAY LOW PRESSURE SYSTEM
- DISTRICT 8 - CDCA / FARNUM ROAD
- DISTRICT 9 - RIDLEY CREEK LPSS - SOUTH
- DISTRICT 10 - RIDLEY CREEK LPSS - NORTH
- DISTRICT 10A - TOFT WOODS WAY - NORTH
- DISTRICT 11 - CRUM CREEK LPSS - SOUTH
- DISTRICT 12 - CRUM CREEK LPSS - NORTH
- UPTSA CONNECTIONS BYPASSING THE SEWER METER
- PRIVATE ROAD
- UNDEDICATED RIGHT OF WAY
- STREAM, RESERVOIR, or LAKE
- REFERENCE U.S.G.S. BENCHMARKS

NOTE:
1. LOTS WITH AN ADDRESS # INDICATE UPTSA SEWER ACCOUNTS.
2. LOTS DENOTED WITH A "NO" WITHIN A DISTRICT ARE NOT CONNECTED.

GRAPHIC SCALE
(IN FEET)
1 inch = 200 ft.

SHEET
1
of 12

UPPER PROVIDENCE TOWNSHIP
SANITARY SEWER SYSTEM MAPS
UPPER PROVIDENCE TOWNSHIP
DELAWARE COUNTY, PENNSYLVANIA

LEGEND

- SANITARY SEWER and MANHOLE
- SANITARY FORCE MAIN and PUMP STATION
- SANITARY FORCE MAIN and GRINDER PUMP
- SAN. FORCE MAIN M.H. (WASHOUT or AIR RELIEF)
- LOW PRESSURE SEWER SYSTEM (LPSS)
- END-LINE FLUSHING STATION
- IN-LINE FLUSHING STATION
- AIR RELEASE VALVE
- UNIVERSAL AIR RELEASE VALVE
- SANITARY SEWER and MANHOLE OWNED BY AQUA (MEDIA)
- DISTRICT 1 - LEMON STREET PUMP STATION
- DISTRICT 2 - VALLEY VIEW PUMP STATION
- DISTRICT 3 - WINTER STREET PUMP STATION
- DISTRICT 4 - BRAVES TRAIL PUMP STATION
- DISTRICT 5 - MEDIA STATION PUMP STATION
- DISTRICT 6 - BORTONDALE PUMP STATION
- DISTRICT 7 - WOODED WAY LOW PRESSURE SYSTEM
- DISTRICT 8 - CDCA / FARNUM ROAD
- DISTRICT 9 - RIDLEY CREEK LPSS - SOUTH
- DISTRICT 10 - RIDLEY CREEK LPSS - NORTH
- DISTRICT 10A - TOFT WOODS WAY - NORTH
- DISTRICT 11 - CRUM CREEK LPSS - SOUTH
- DISTRICT 12 - CRUM CREEK LPSS - NORTH
- UPTSA CONNECTIONS BYPASSING THE SEWER METER
- PRIVATE ROAD
- UNDEDICATED RIGHT OF WAY
- STREAM, RESERVOIR, or LAKE
- REFERENCE U.S.G.S. BENCHMARKS

NOTE:
1. LOTS WITH AN ADDRESS # INDICATE UPTSA SEWER ACCOUNTS.
2. LOTS DENOTED WITH A "NO" WITHIN A DISTRICT ARE NOT CONNECTED.

GRAPHIC SCALE
(IN FEET)
1 inch = 200 ft.