


NOTE:
THE PURPOSE OF THIS MAP IS FOR GENERAL REFERENCE ONLY.
ALL INFORMATION PROVIDED SHALL BE CONSIDERED APPROXIMATE
IN NATURE. IT IS THE USER'S RESPONSIBILITY TO VERIFY ALL
INFORMATION. ANY ERRORS, OMISSIONS OR DISCREPANCIES ARE
TO BE REPORTED TO KELLY & CLOSE ENGINEERS.

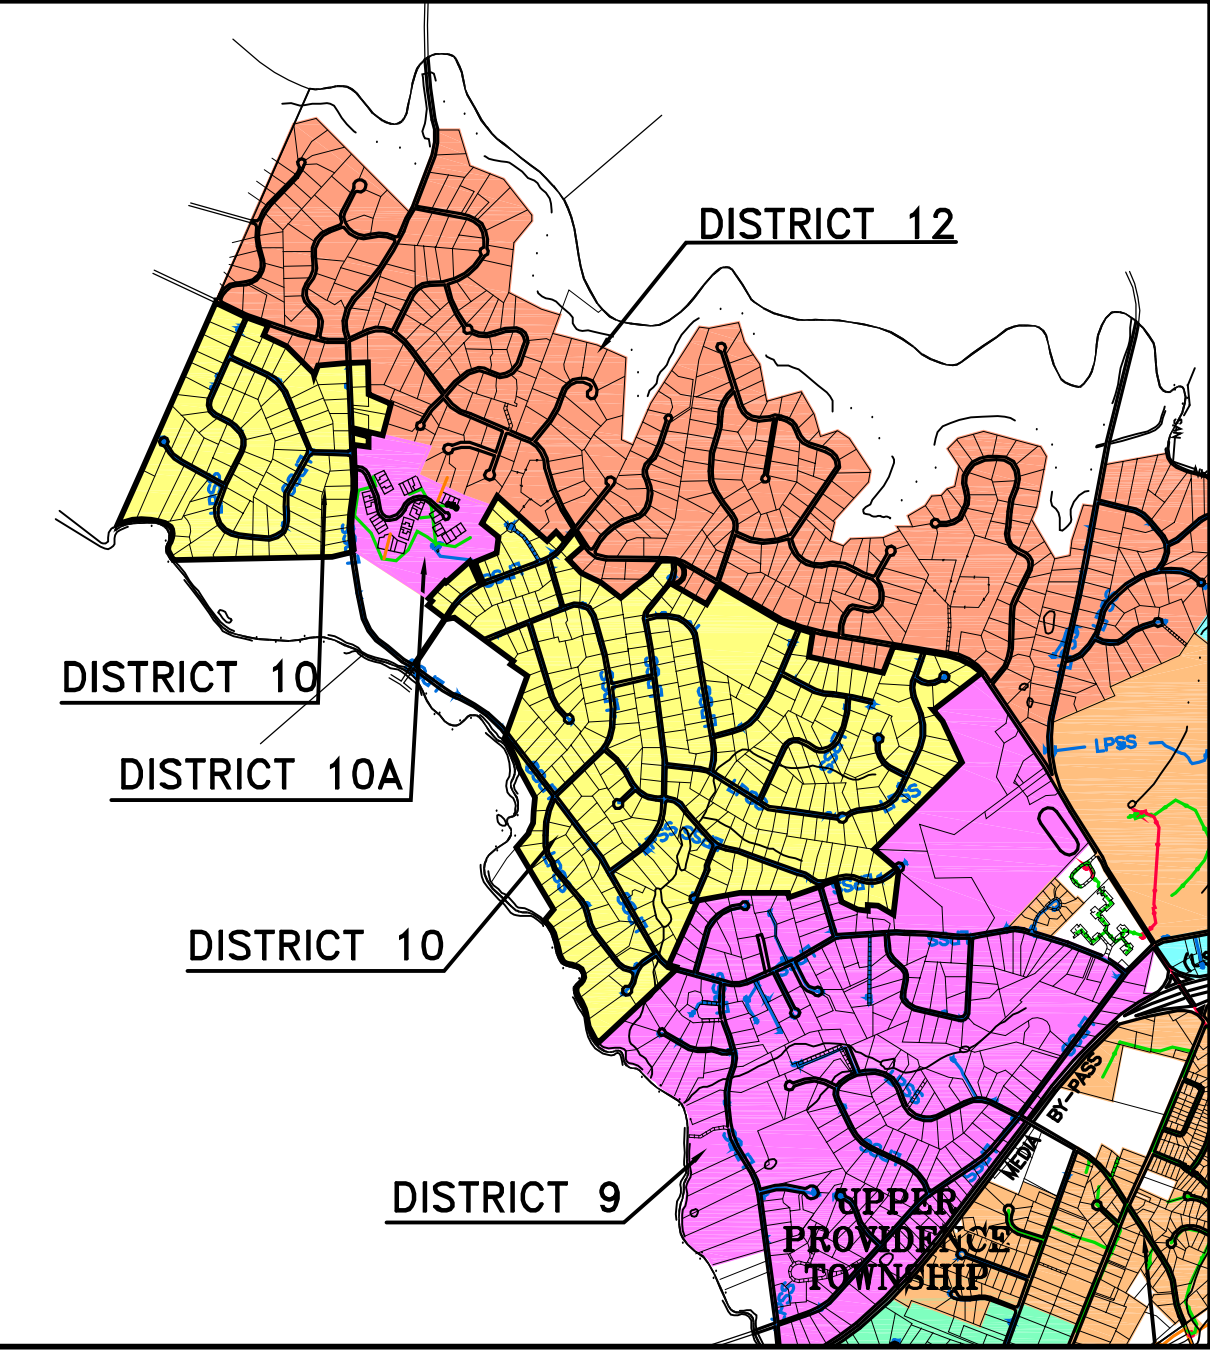

SANITARY SEWER DISTRICT
LOCATION MAP
SCALE: 1" = 2,000'

DATE	REV.	DESCRIPTION
8-14-1999	1	UPPSA-140 (M)
10-14-14	2	REVISED TO ADD PUMP STA. - TOFT WOODS WAY
11-11-13	3	REVISED PER INSPECTOR COMMENTS AND LATEST AS BUILT PLANS
8-12-09	4	REVISED PER INSPECTOR COMMENTS AND LATEST AS BUILT PLANS
4-4-00	5	REVISED PER FIELD INSPECTOR AND AS BUILT PLANS
3-31-98	6	REVISED PER FIELD INSPECTOR AND AS BUILT PLANS

UPPER PROVIDENCE TOWNSHIP
SANITARY SEWER SYSTEM MAPS
UPPER PROVIDENCE TOWNSHIP
DELAWARE COUNTY, PENNSYLVANIA

**SANITARY SEWER DISTRICT No. 10
RIDLEY CREEK LPSS - NORTH**

NOTE:
1. LOTS WITH AN ADDRESS # INDICATE UPTSA SEWER ACCOUNTS.
2. LOTS DENOTED WITH A "NO" WITHIN A DISTRICT ARE NOT CONNECTED.

- LEGEND**
- SANITARY SEWER and MANHOLE
 - SANITARY FORCE MAIN and PUMP STATION
 - SANITARY FORCE MAIN and GRINDER PUMP
 - SAN. FORCE MAIN M.H. (WASHOUT or AIR RELIEF)
 - LOW PRESSURE SEWER SYSTEM (LPSS)
 - END-LINE FLUSHING STATION
 - IN-LINE FLUSHING STATION
 - AIR RELEASE VALVE
 - UNIVERSAL AIR RELEASE VALVE
 - SANITARY SEWER and MANHOLE OWNED BY AQUA (MEDIA)
 - DISTRICT 1 - LEMON STREET PUMP STATION
 - DISTRICT 2 - VALLEY VIEW PUMP STATION
 - DISTRICT 3 - WINTER STREET PUMP STATION
 - DISTRICT 4 - BRAVES TRAIL PUMP STATION
 - DISTRICT 5 - MEDIA STATION PUMP STATION
 - DISTRICT 6 - BORTONDALE PUMP STATION
 - DISTRICT 7 - WOODED WAY LOW PRESSURE SYSTEM
 - DISTRICT 8 - CDCA / FARNUM ROAD
 - DISTRICT 9 - RIDLEY CREEK LPSS - SOUTH
 - DISTRICT 10 - RIDLEY CREEK LPSS - NORTH
 - DISTRICT 10A - TOFT WOODS WAY - NORTH
 - DISTRICT 11 - CRUM CREEK LPSS - SOUTH
 - DISTRICT 12 - CRUM CREEK LPSS - NORTH
 - UPTSA CONNECTIONS BYPASSING THE SEWER METER
 - PRIVATE ROAD
 - UNDENICATED RIGHT OF WAY
 - STREAM, RESERVOIR, or LAKE
 - REFERENCE U.S.G.S. BENCHMARKS

NOTE:
1. LOTS WITH AN ADDRESS # INDICATE UPTSA SEWER ACCOUNTS.
2. LOTS DENOTED WITH A "NO" WITHIN A DISTRICT ARE NOT CONNECTED.

